


EXTERIOR COLOR SCHEDULE

- 1 EFS DRYVIT W2 WHITE - SAND BLAST FINISH
- 2 FLUSH METAL PANELS 11\"/>

MATCH SHOPPING CENTER FINISHES & COLORS

STOREFRONT DESIGN NOTE

ANY DEVIATION OR CHANGE IN EXTERIOR DESIGN BY PIER 1 IMPORTS SHALL BE IN WRITING BY PIER 1 ARCHITECTURAL DESIGN.

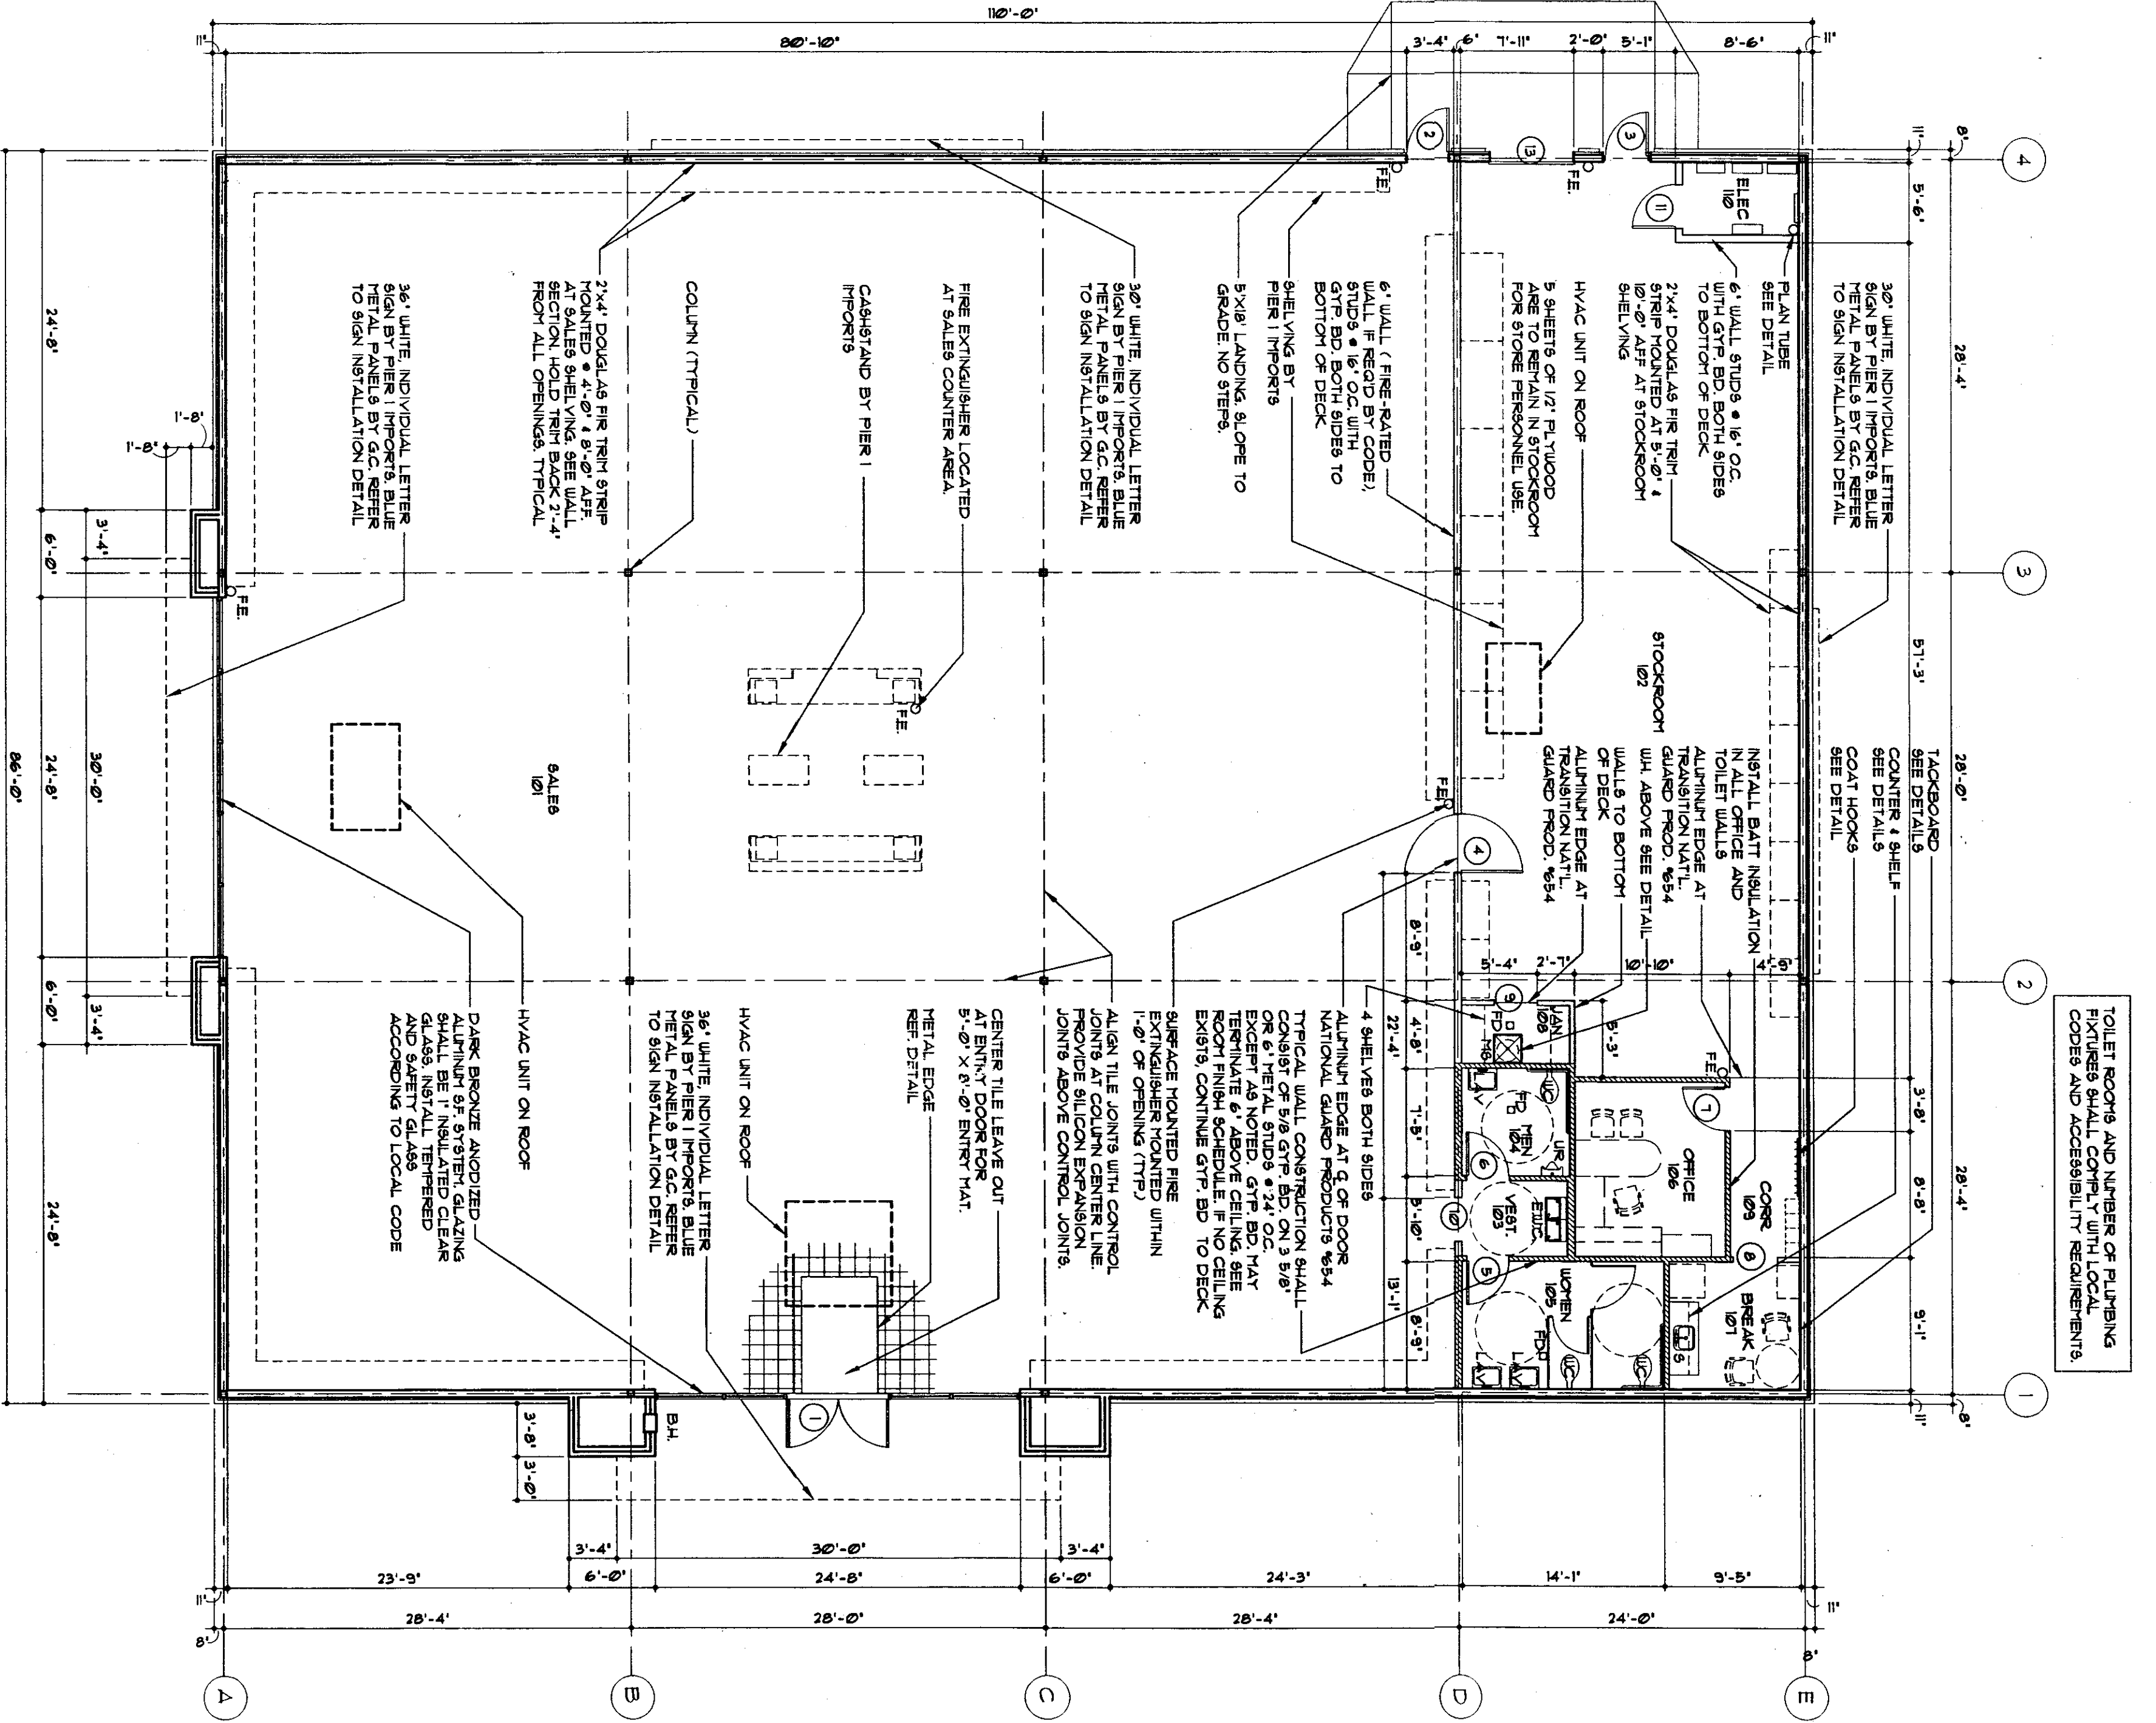

Pier 1 imports

BUILDING AREA 9,460 SF.
18% SALES 1,339 SF.
16% STOCKROOM 1,521 SF.
6% OFFICE/TOILETS 600 SF.
SALES WALL SPACE 254 LF.
SALES GLASS SPACE 50 LF.

FLOOR PLAN

DISPLAY FIXTURE NOTE
 FIXTURES ARE SUPPLIED AND INSTALLED BY PIER 1 IMPORTS AND ARE SHOWN FOR REFERENCE ONLY.

PROGRAM DOCUMENTS
 NOT FOR CONSTRUCTION

Burlington, NJ

FLOOR PLAN & ELEVATIONS

DRAMA: CAB
 CHECKED: CAB
 DATE: 04-01-03

2
 OF 9 SHEETS
 EXHIBIT D

Pier 1 imports

301 COMMERCE STREET SUITE 600 FORT WORTH, TEXAS 76102-4180

LANDLORD APPROVAL

REVISIONS

PIER 1 APPROVAL

4403 [Signature]

REVISIONS